



CHRISTOPHER MENGES ENGINEERING, INC.
 Mechanical Consulting Engineers
 1100 W. Littleton Boulevard, Suite 400
 Littleton, Colorado 80120
 Ph (720) 283-3018 Fax (720) 283-6253
 www.mengeseng.com

The R T O Group, Ltd.
 Architects

COLORADO FOOT AND ANKLE CLINIC
 950 EAST HARVARD
 SUITE 100
 DENVER, COLORADO

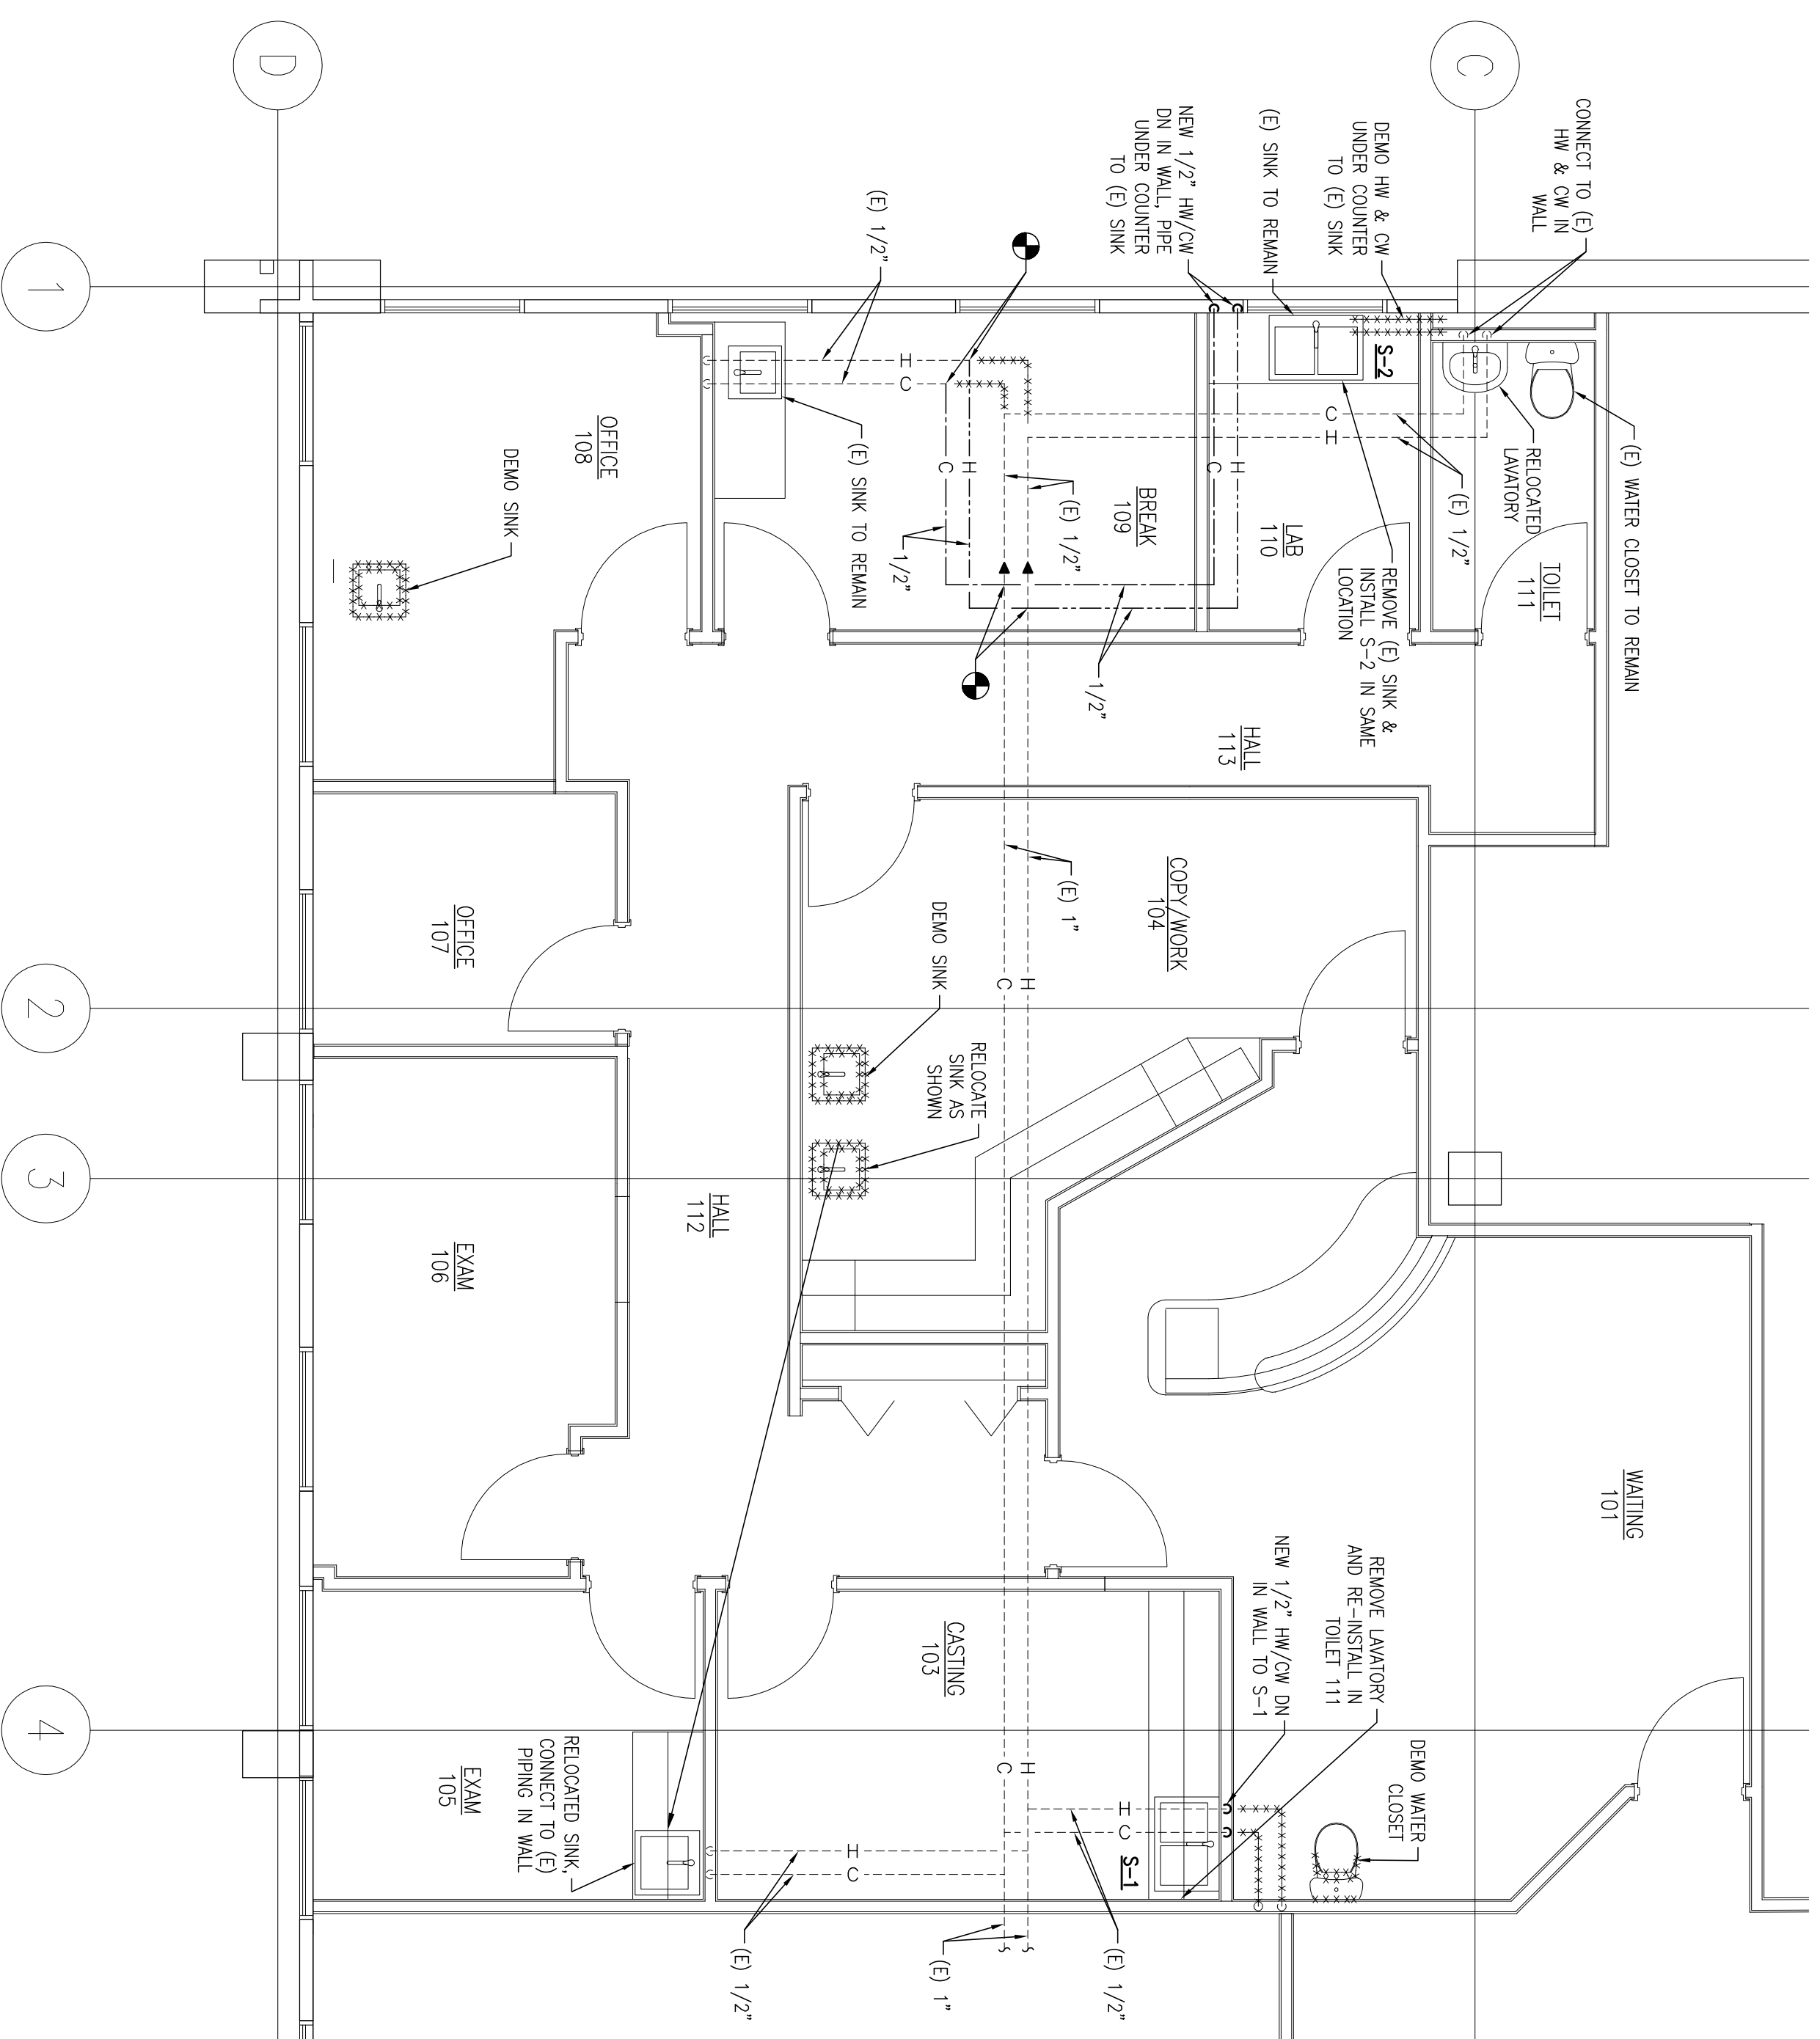

1 PLUMBING SUPPLY PLAN
 1/4" = 1'-0"

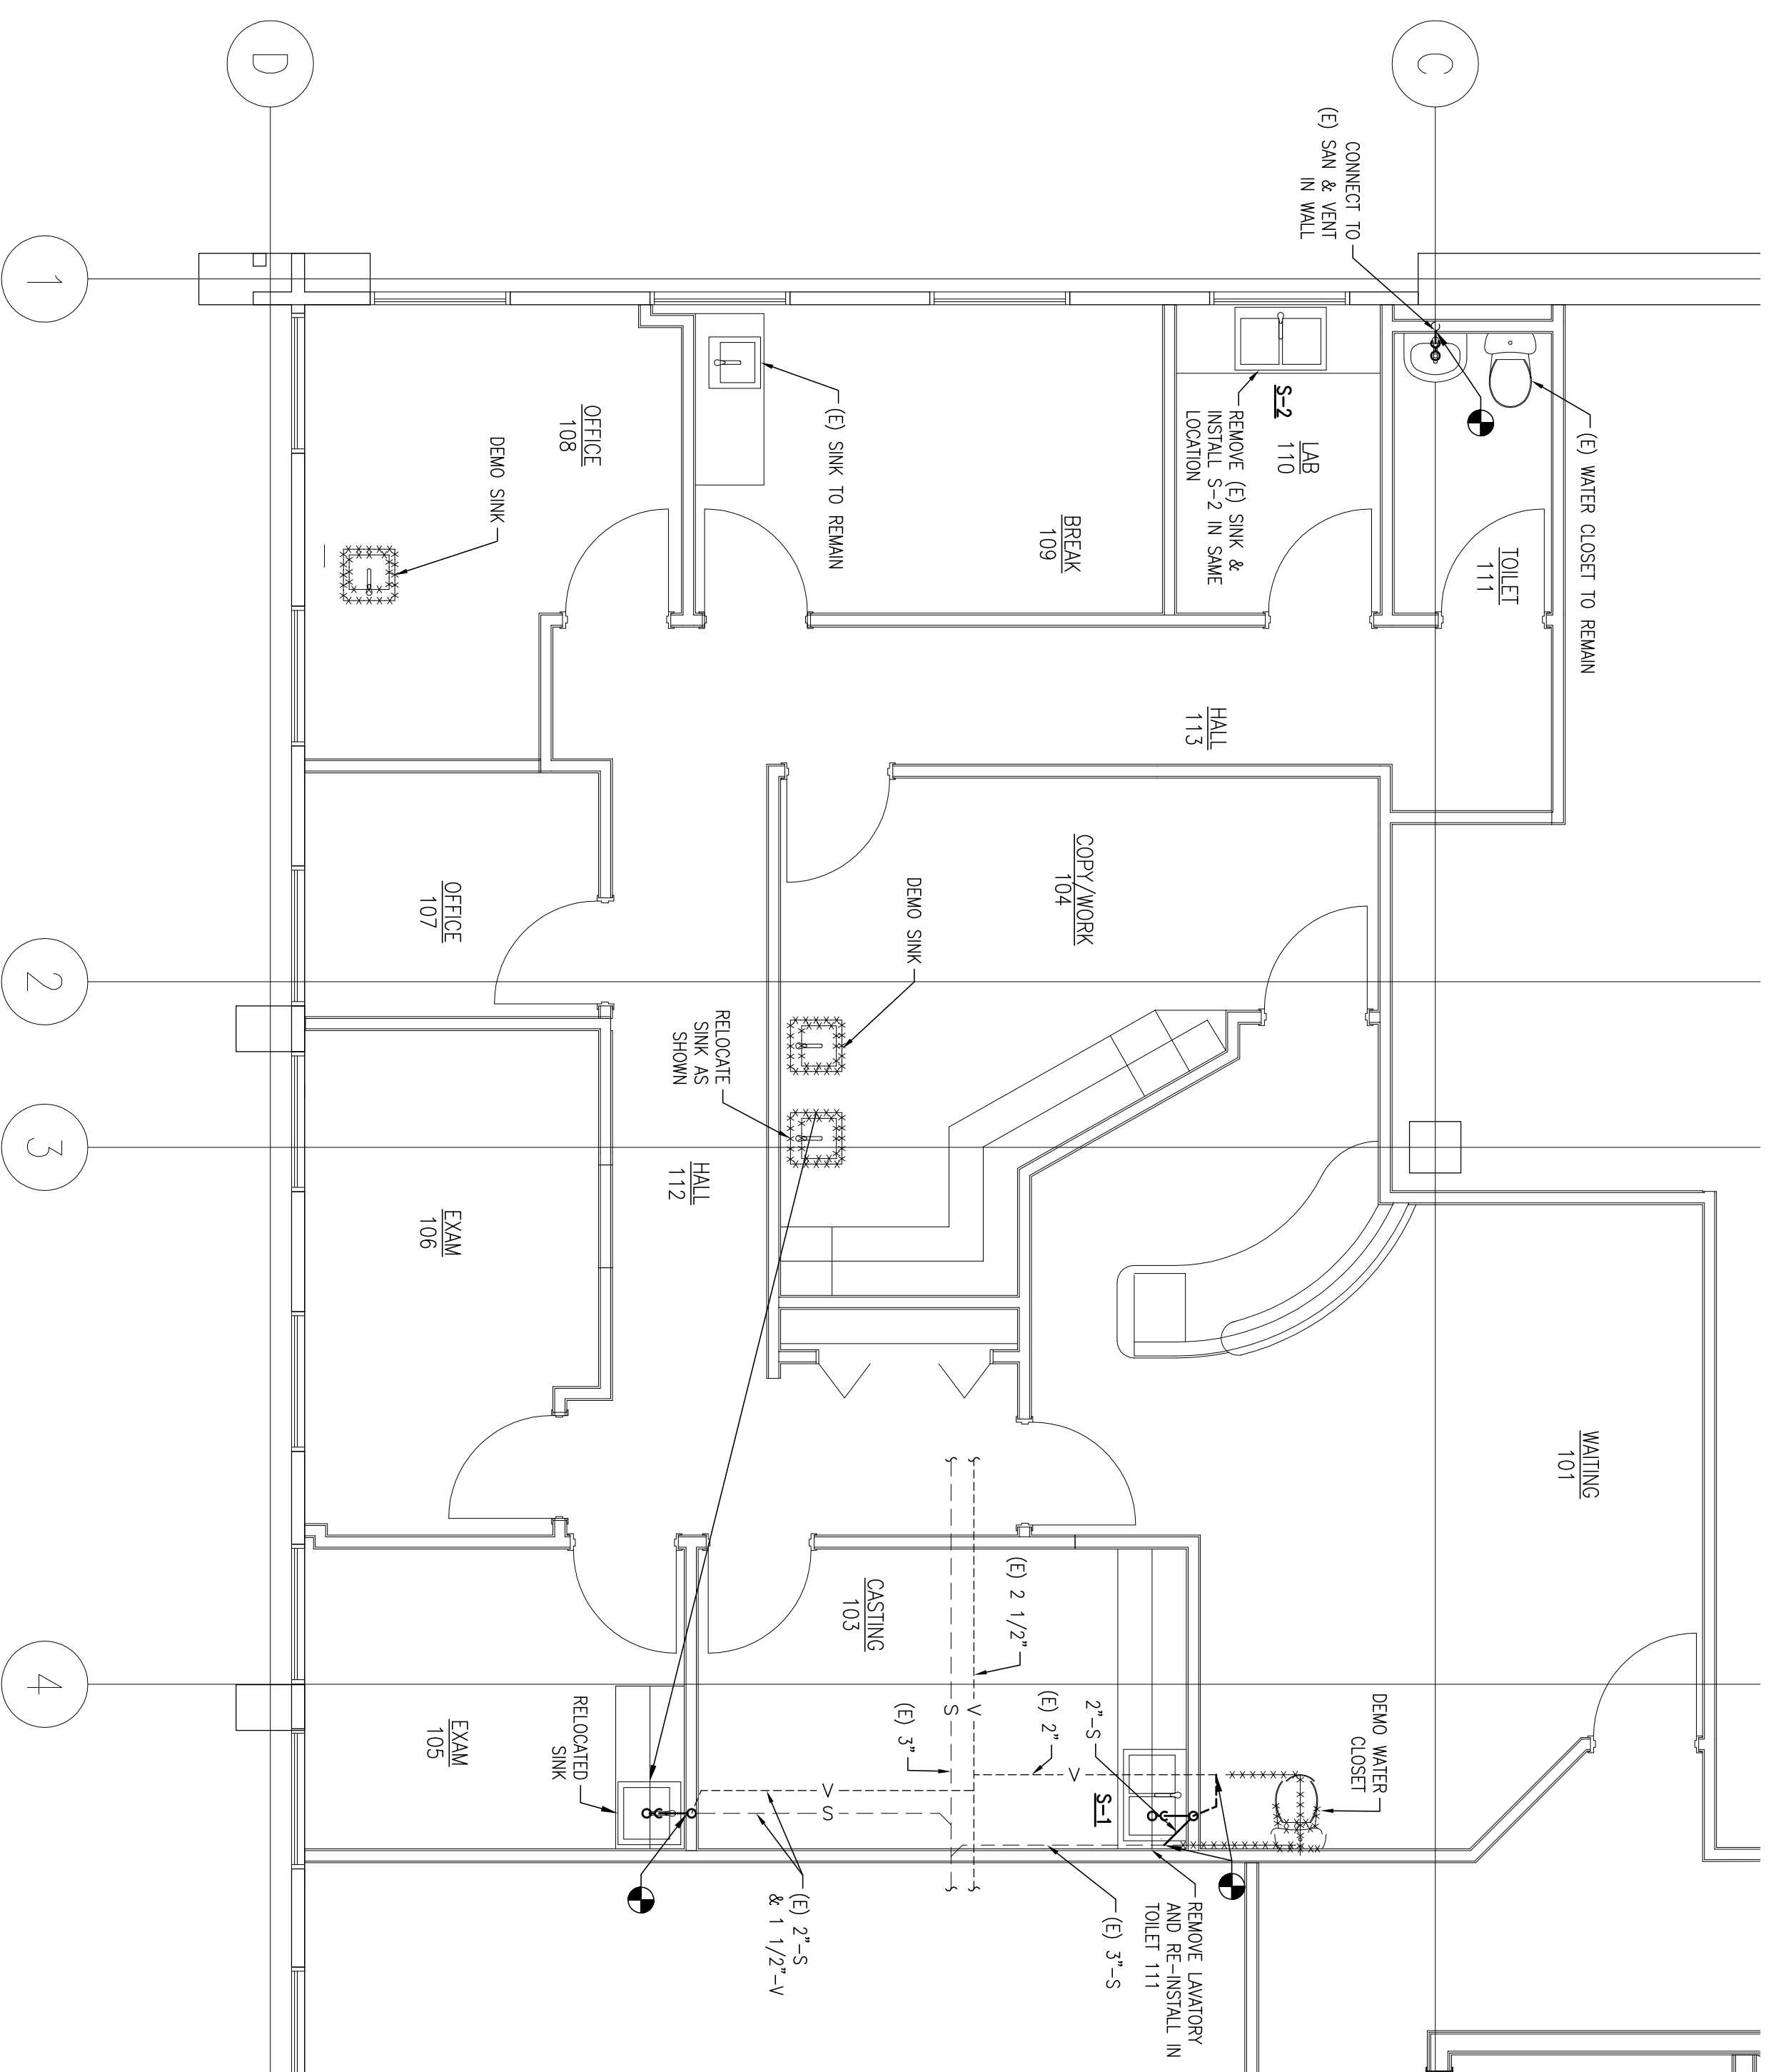

2 PLUMBING D.W.V. PLAN
 1/4" = 1'-0"



PLUMBING PIPING LEGEND

—	REDUCING FITTING - PIPE REDUCES IN SIZE IN DIRECTION OF FLOW
—	BALL VALVE WITH MANUAL LEVER ACTUATOR
—	WATER HAMMER ARRESTOR
—	SAINTMARY DRAIN PIPING
—	SAINTMARY VENT PIPING
—	DOMESTIC COLD WATER PIPING
—	DOMESTIC HOT WATER PIPING
—	EXISTING SAINTMARY DRAIN PIPING
—	EXISTING SAINTMARY VENT PIPING
—	EXISTING DOMESTIC COLD WATER PIPING
—	EXISTING DOMESTIC HOT WATER PIPING
—	PIPE TURNING DOWN
—	PIPE TURNING UP
—	FIXTURE CONNECTION
—	POINT OF CONNECTION TO EXISTING
—	DEMOLISH
—	EXISTING TO REMAIN
—	RELOCATE
—	NEW

ABBREVIATIONS

ASHRAE - AMERICAN SOCIETY OF HEATING, REFRIGERATION, AND AIR CONDITIONING ENGINEERS, INC.
 BTU/H - BRITISH THERMAL UNITS PER HOUR
 CW - DOMESTIC COLD WATER
 DEG. F - DEGREES FAHRENHEIT
 DW - DRAINAGE, WASTE, AND VENT
 GAL - U.S. GALLON
 G.C. - GENERAL CONTRACTOR
 GPH - GALLONS PER HOUR
 HW - DOMESTIC HOT WATER
 LBS - POUNDS
 P.C. - PLUMBING SUBCONTRACTOR
 PSI - POUNDS PER SQUARE INCH
 RC - DOMESTIC RECIRCULATION HOT WATER
 SAN - SANITARY WASTE
 TW - TEMPERED HOT WATER
 W/ - WITH
 W/O - WALL CLEANOUT
 FCO - FLOOR CLEANOUT

Date	Issue
05/20/2010	FRICING

Project: C05025

Drawing:

P200